



- A ENTRY**
- CONTEXTUAL ARBOR (picture 1)
 - TRUMPET VINES & BUTTERFLY PLANTINGS

- B GATHERING**
- CRUSHED STONE SURFACING
 - NATURAL BENCHES
 - SHADE TREES


- C NATURE ART**
- NATURE ART TABLES (8)
 - BENCHES
 - ART PANELS
 - CHALK BOARD ALONG FENCE
 - STORAGE UNIT
 - LOG EDGING?

- D SMALL BUILDING**
- BUILDING TABLE (6)
 - BENCHES
 - PICNIC TABLE
 - STORAGE UNIT WITH VARIETY OF BLOCKS
 - TREE COOKIE/FLAGSTONE FLOORING

- E LARGE BUILDING**
- OUTLAST SHED & BLOCK SET
 - WOOD OR COMPOSITE DECK SURFACE

- F CLIMBING/ CRAWLING**
- 5' SQUARE TREEHOUSE PLATFORMS (12)
 - ADD POSTS, RAILS & OUTDOOR FABRIC
 - RAMP & STEP ACCESS
 - LOG STEPS (7)
 - BALANCE BEAM
 - CRAWL THROUGH LOGS
 - HILL SLIDE

- G MESSY MATERIALS**
- 'LOG OF INTEREST' (10)
 - 4'-6" LONG X 10"-20" DIAMETER PERIMETER LOGS
 - 12"+ ENGINEERED WOOD FIBER (EWF)
 - TREE COOKIES & LOG SECTIONS

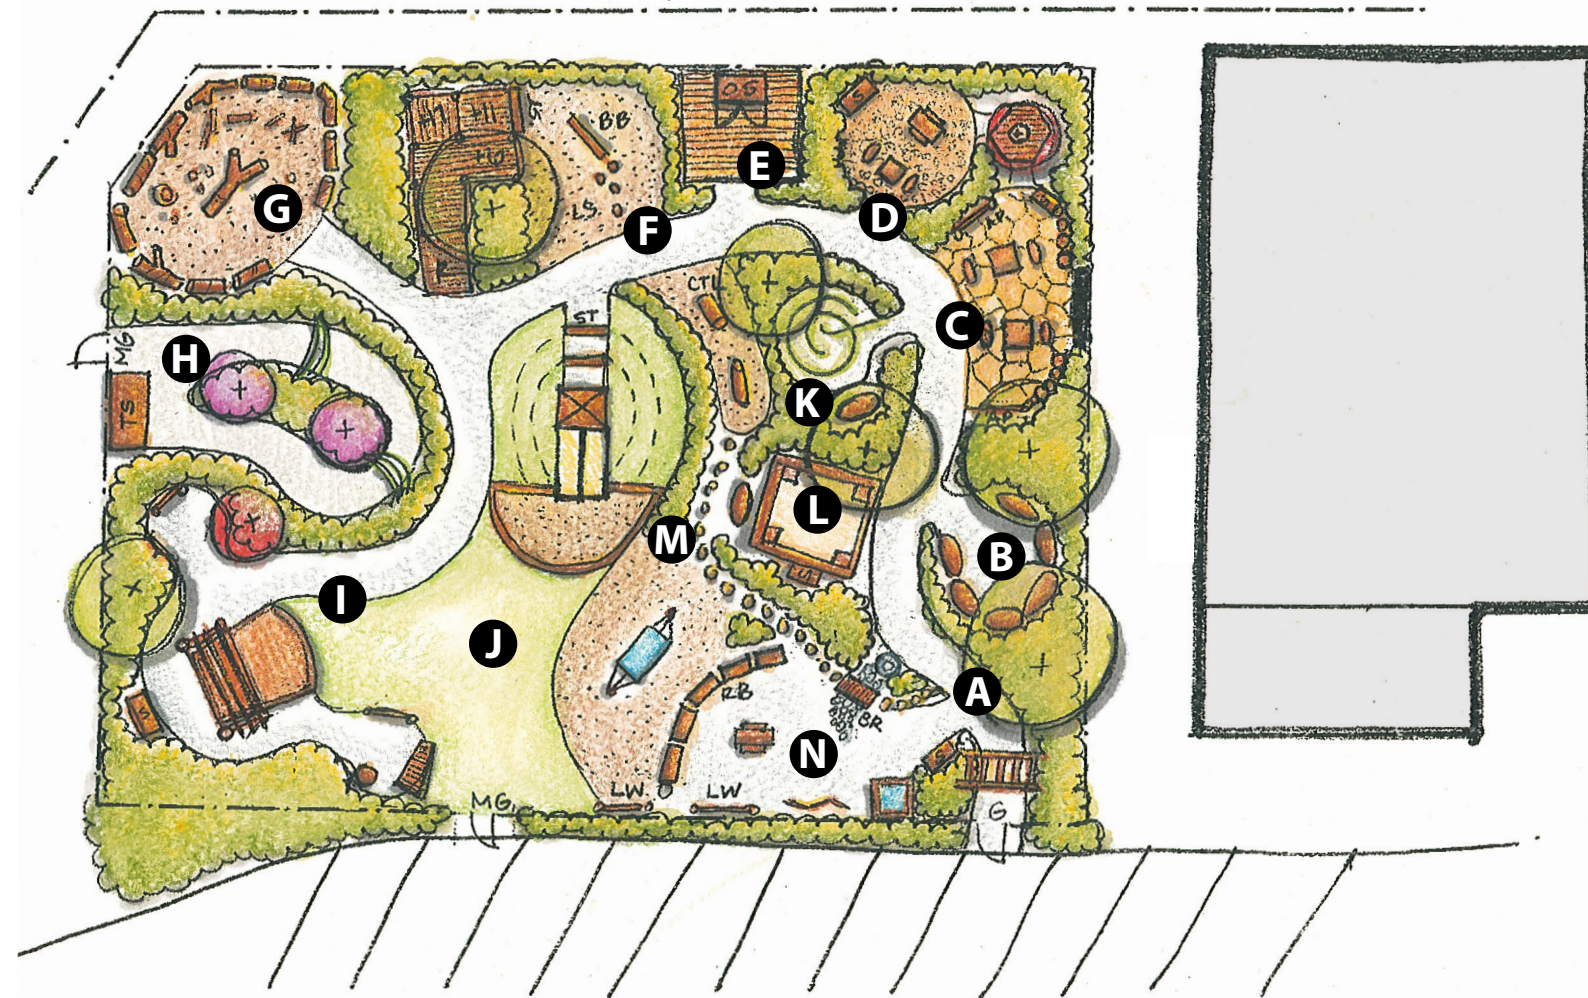

- H WHEELED TOY TRACK**
- 4' WIDE CONCRETE TRACK (11)
 - WILLOW HOOPS
 - TRIKE STORAGE
 - BERM INTERIOR PLANTINGS

- I MUSIC & MOVEMENT**
- ACCESSIBLE STAGE WITH ARBOR (5)
 - TWO MUSIC 'PODS' (9)
 - RAIN MAKER, THUNDER DRUM & WIND CHIMES
 - SOUND TUBES, MUSICAL WOOD & MUSICAL FENCE
 - STORAGE UNIT, DANCING SCARVES

- J OPEN AREA**
- SHAPED LAWN

- K QUIET AREA**
- LABYRINTH
 - SEATING

- L SAND**
- IN-GROUND BOX WITH COVER (4)
 - PERIMETER CONTAINMENT & SEATING
 - STORAGE UNIT

- M PATH THROUGH PLANTINGS**
- SENSORY HERB PLANTINGS
 - PIZZA PAVERS OR FLAGSTONE STEPPING STONES (3)
 - PLANT VARIETIES WITH VARIED COLOR, TEXTURE, SIZE, BLOOM TIME, SMELL
 - CHILD SIZED HAMMOCK WITH MULCH SURFACING

- N WATER/ GARDEN/ DIRT**
- RAISED BEDS FOR DIRT DIGGING & EDIBLE GARDEN PLANTINGS (2)
 - LIVING WALLS
 - VARIETY OF WATER FEATURES
 - BUCKETS & WATERING CANS
 - STORAGE UNIT
 - STUMP TABLES FOR MUD KITCHEN
 - BRIDGE OVER DRY RIVERBED
 - PICNIC TABLE FOR MUD KITCHEN
 - COMPOST BIN

LEGEND

- | | |
|--------------------|-----------------------|
| AP : ART PANEL | S : STORAGE |
| BR : BRIDGE | R : RAMP |
| G : GATE | ST : STEP |
| TS : TRIKE STORAGE | BB : BALANCE BEAM |
| RB : RAISED BED | LS : LOG STEPS |
| MG : MAINT. GATE | CTL : CRAWL THRU. LOG |
| | LW : LIVING WALL |
| | OS : OUTLAST SHED |



Peapod Preschool & Learning Center | Springfield, MO

Concept Plan | 7.14.14

